




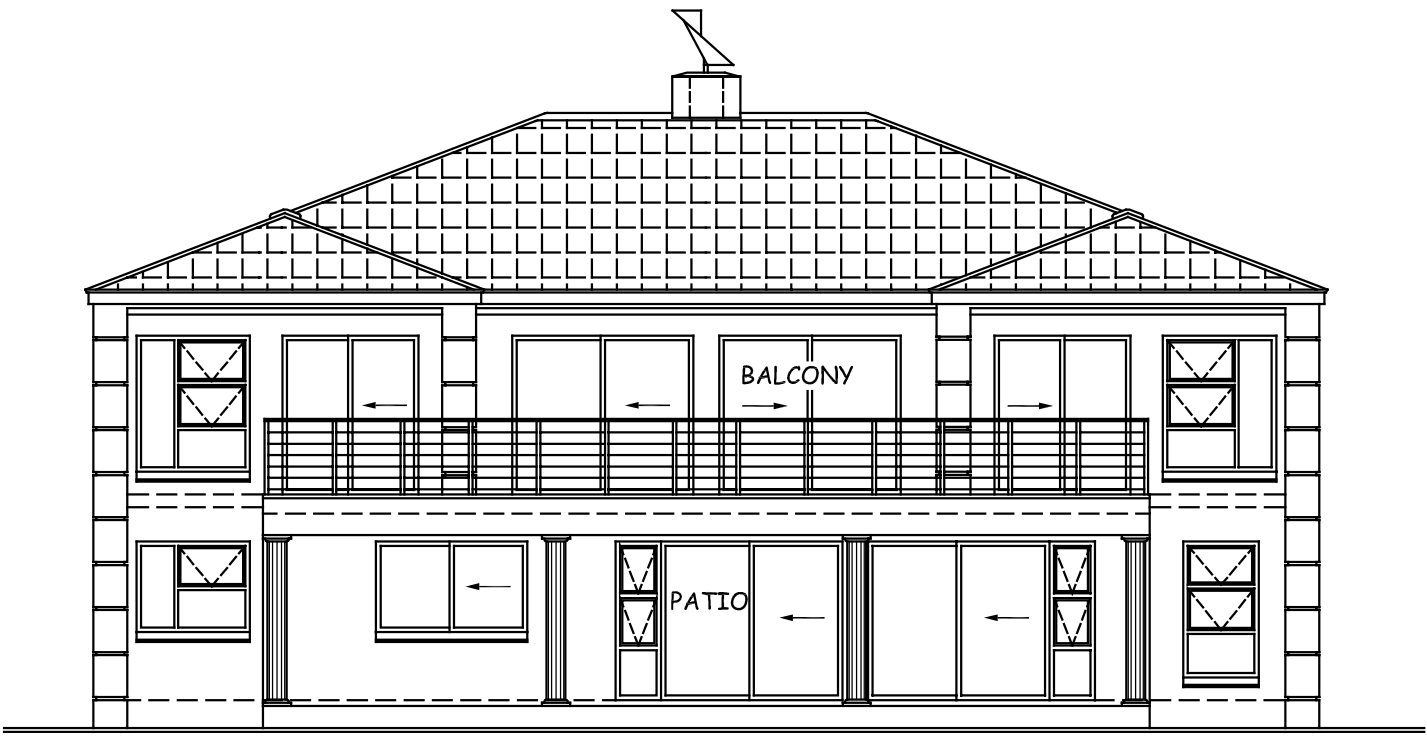

NORTH ELEVATION

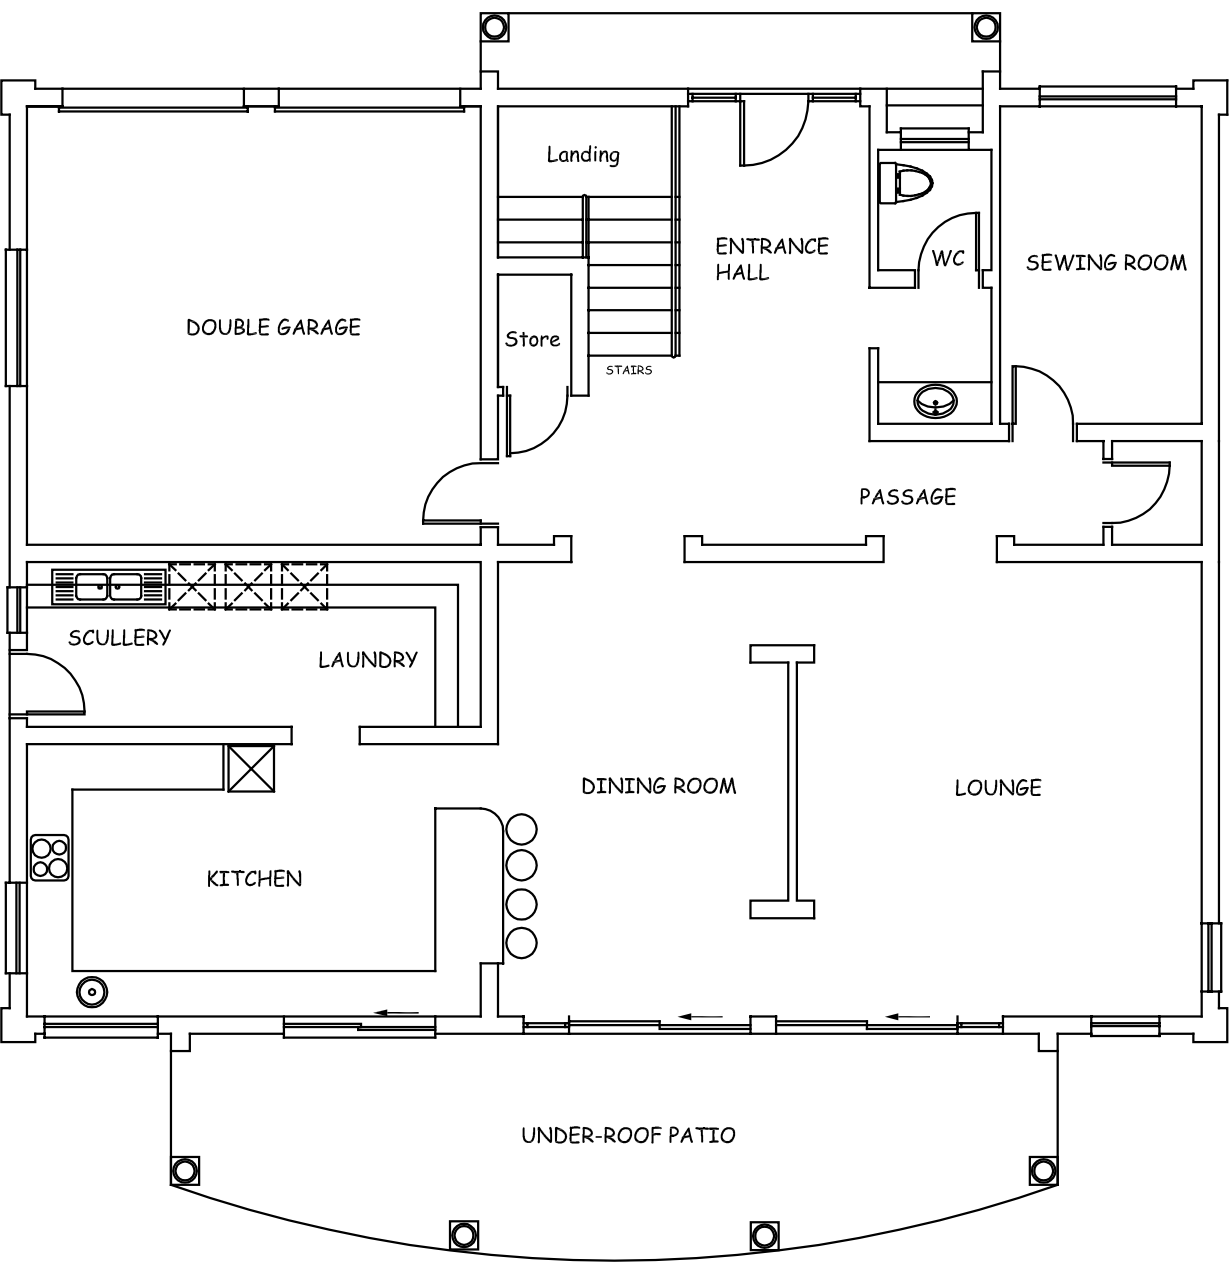

GROUND FLOOR PLAN

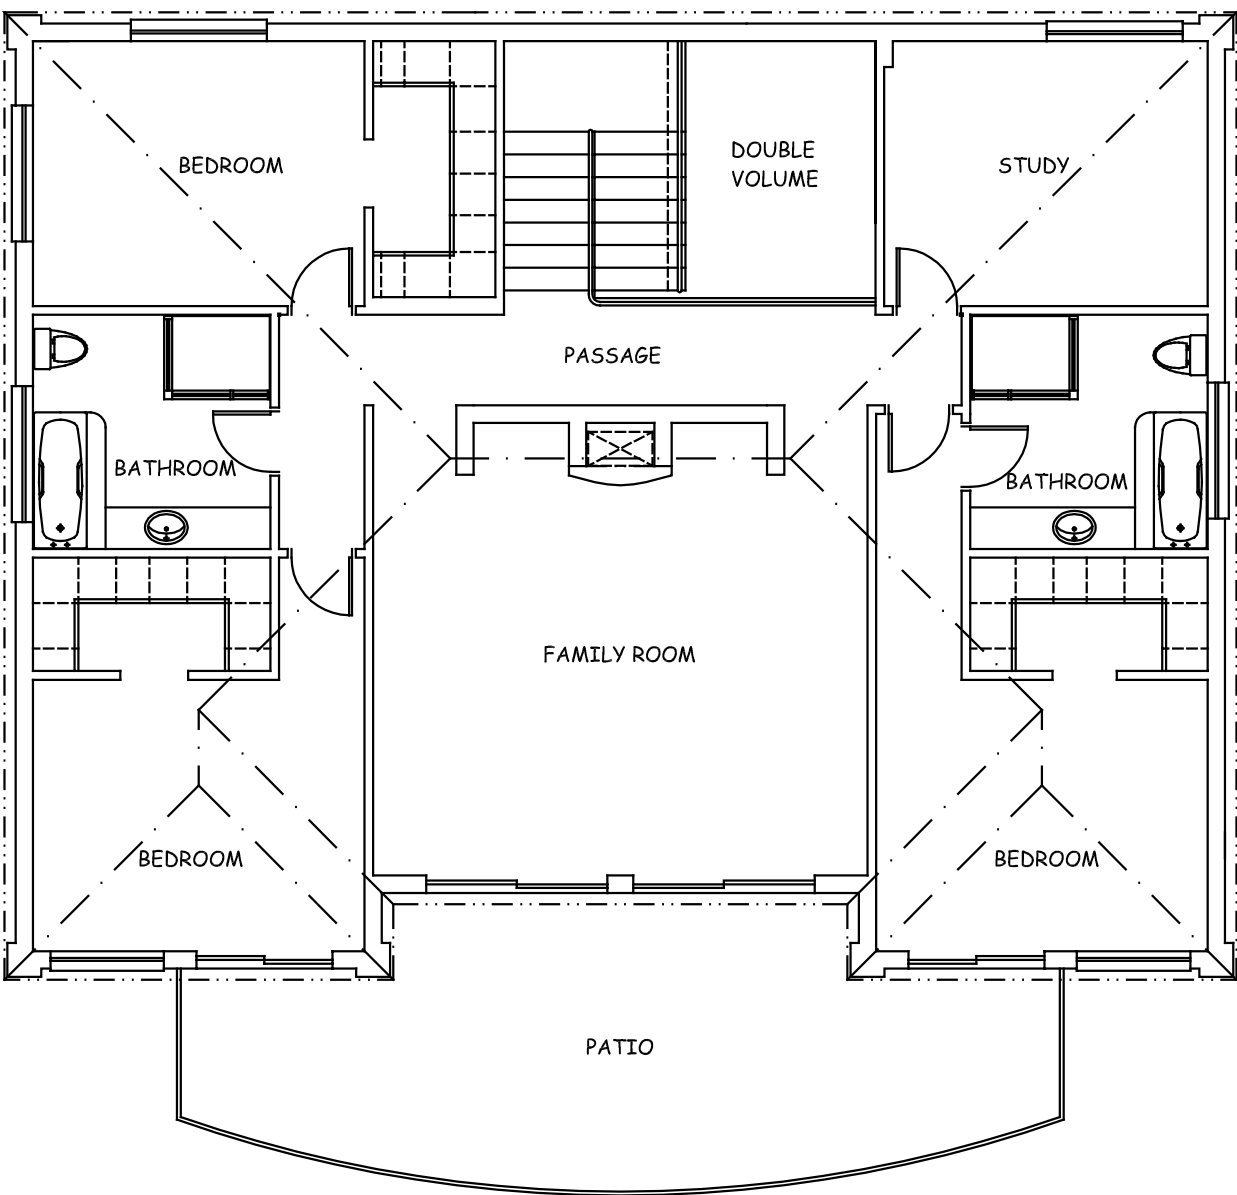

FIRST FLOOR PLAN